


Brooke Road


Flood Mitigation Project



Proposed masterplan

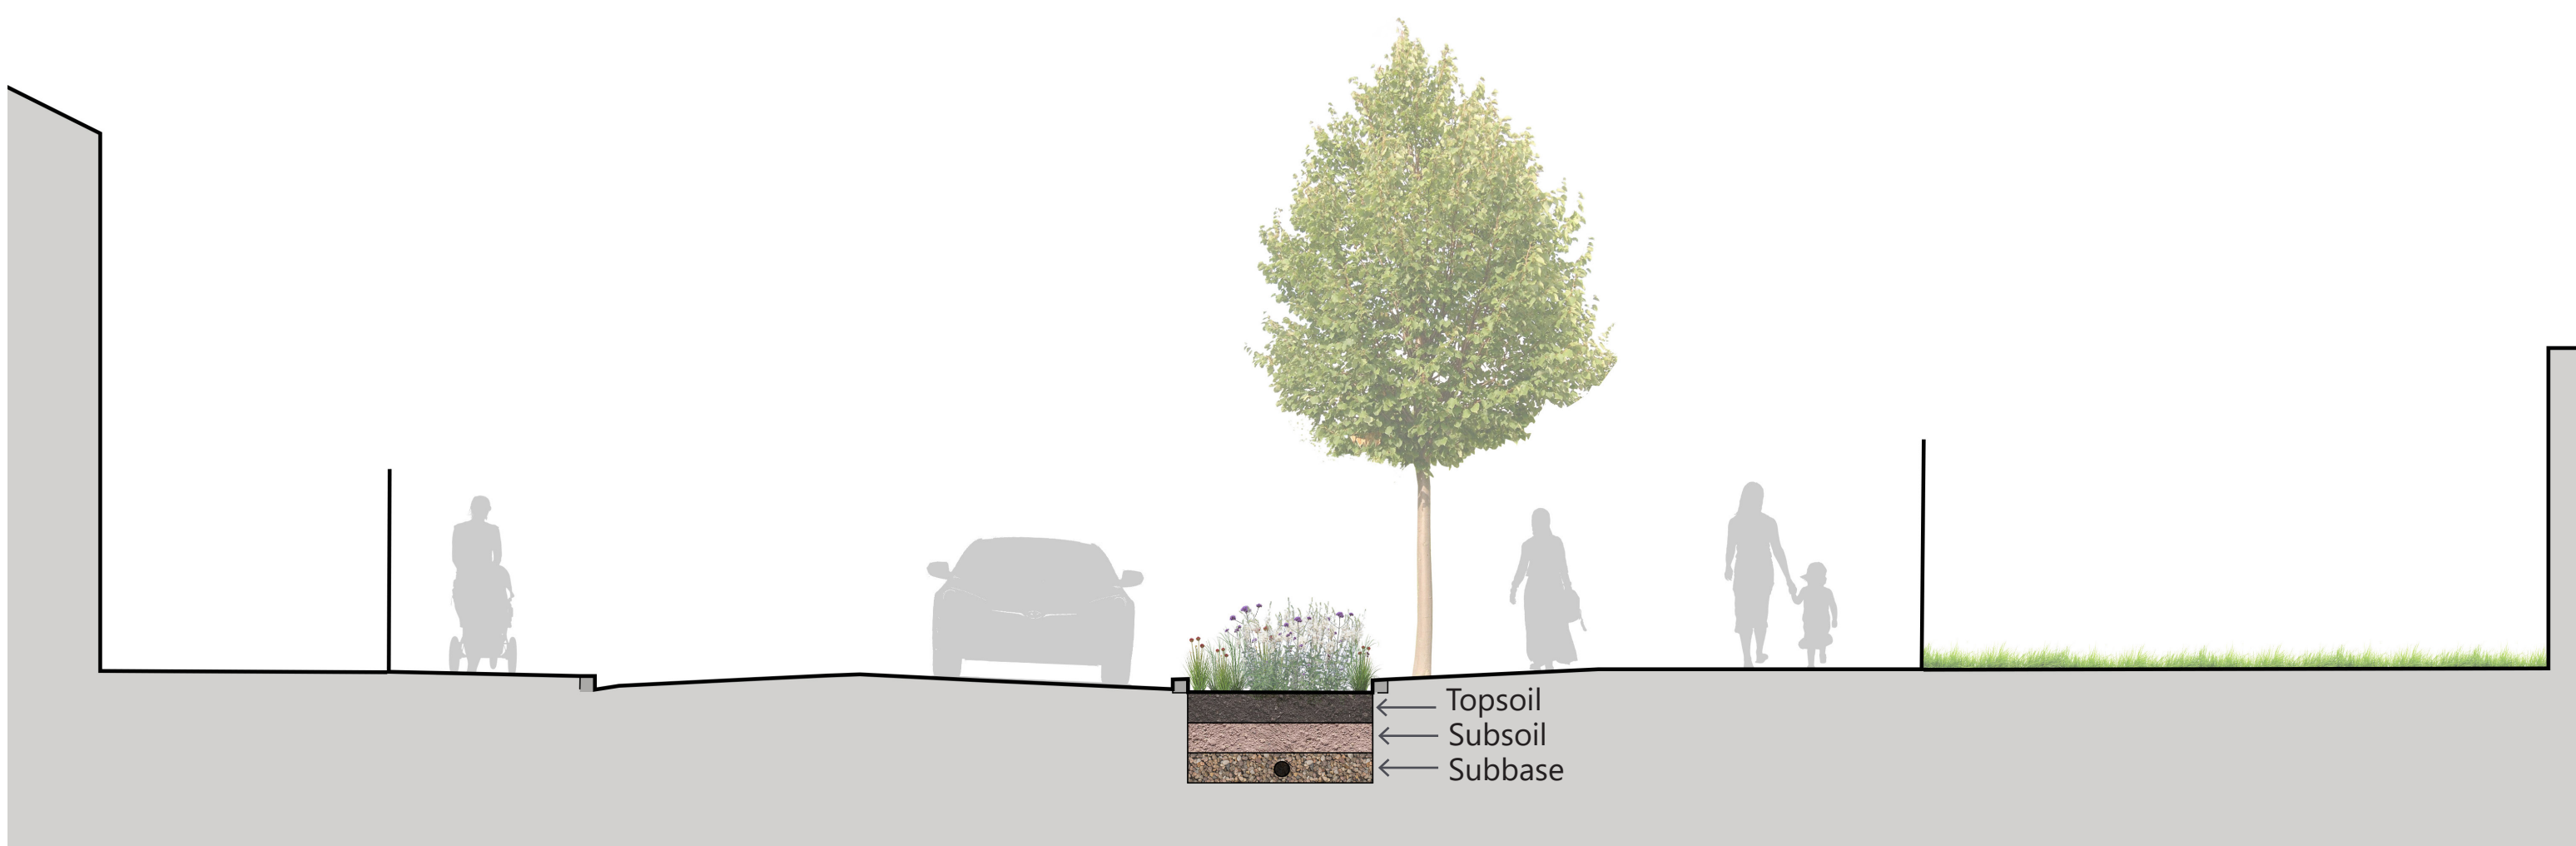


Section A-A' | Existing pavement | Permeable paving rainwater collection system | Proposed rain garden | Existing pavement | St Mary's C of E Primary School

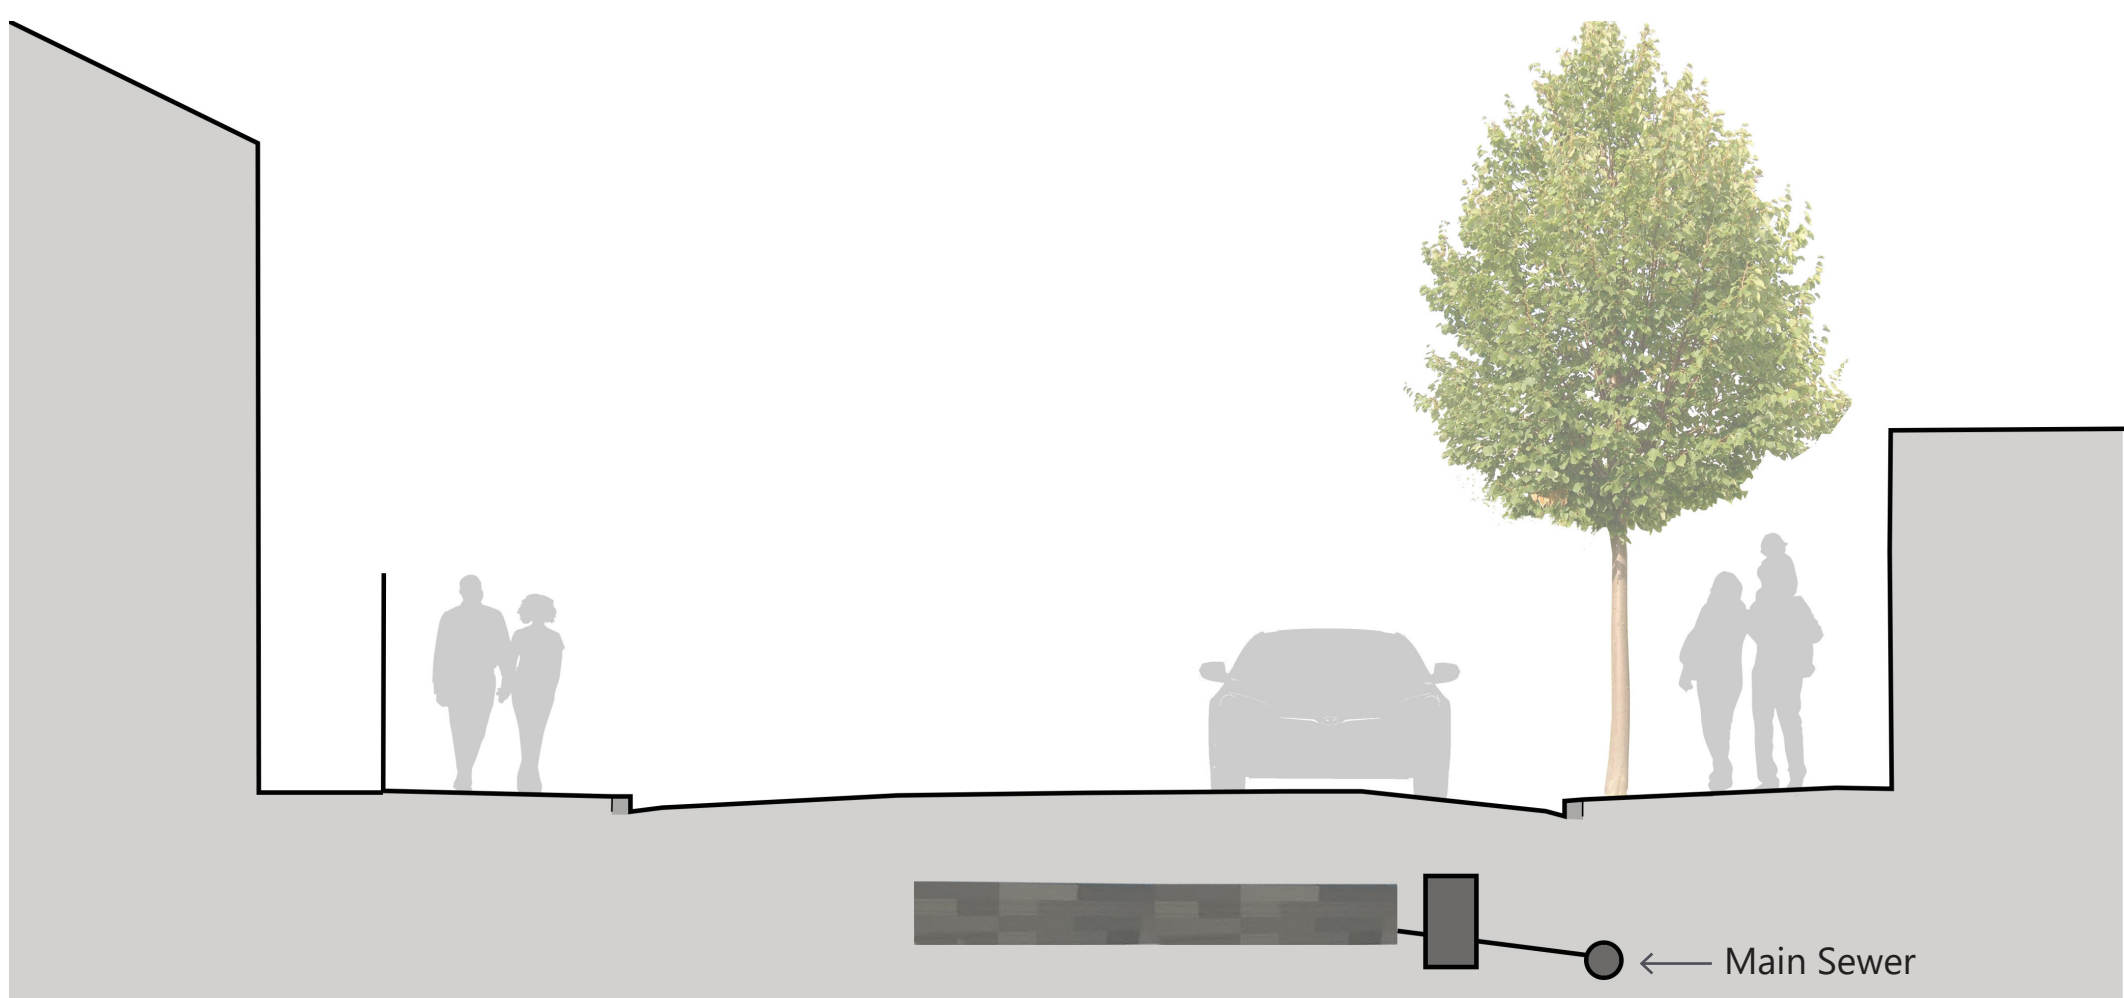


Section B-B' | Existing pavement | Permeable paving rainwater collection system and attenuation tank | Existing pavement | Main Sewer



Typical rain garden planting for SuDS

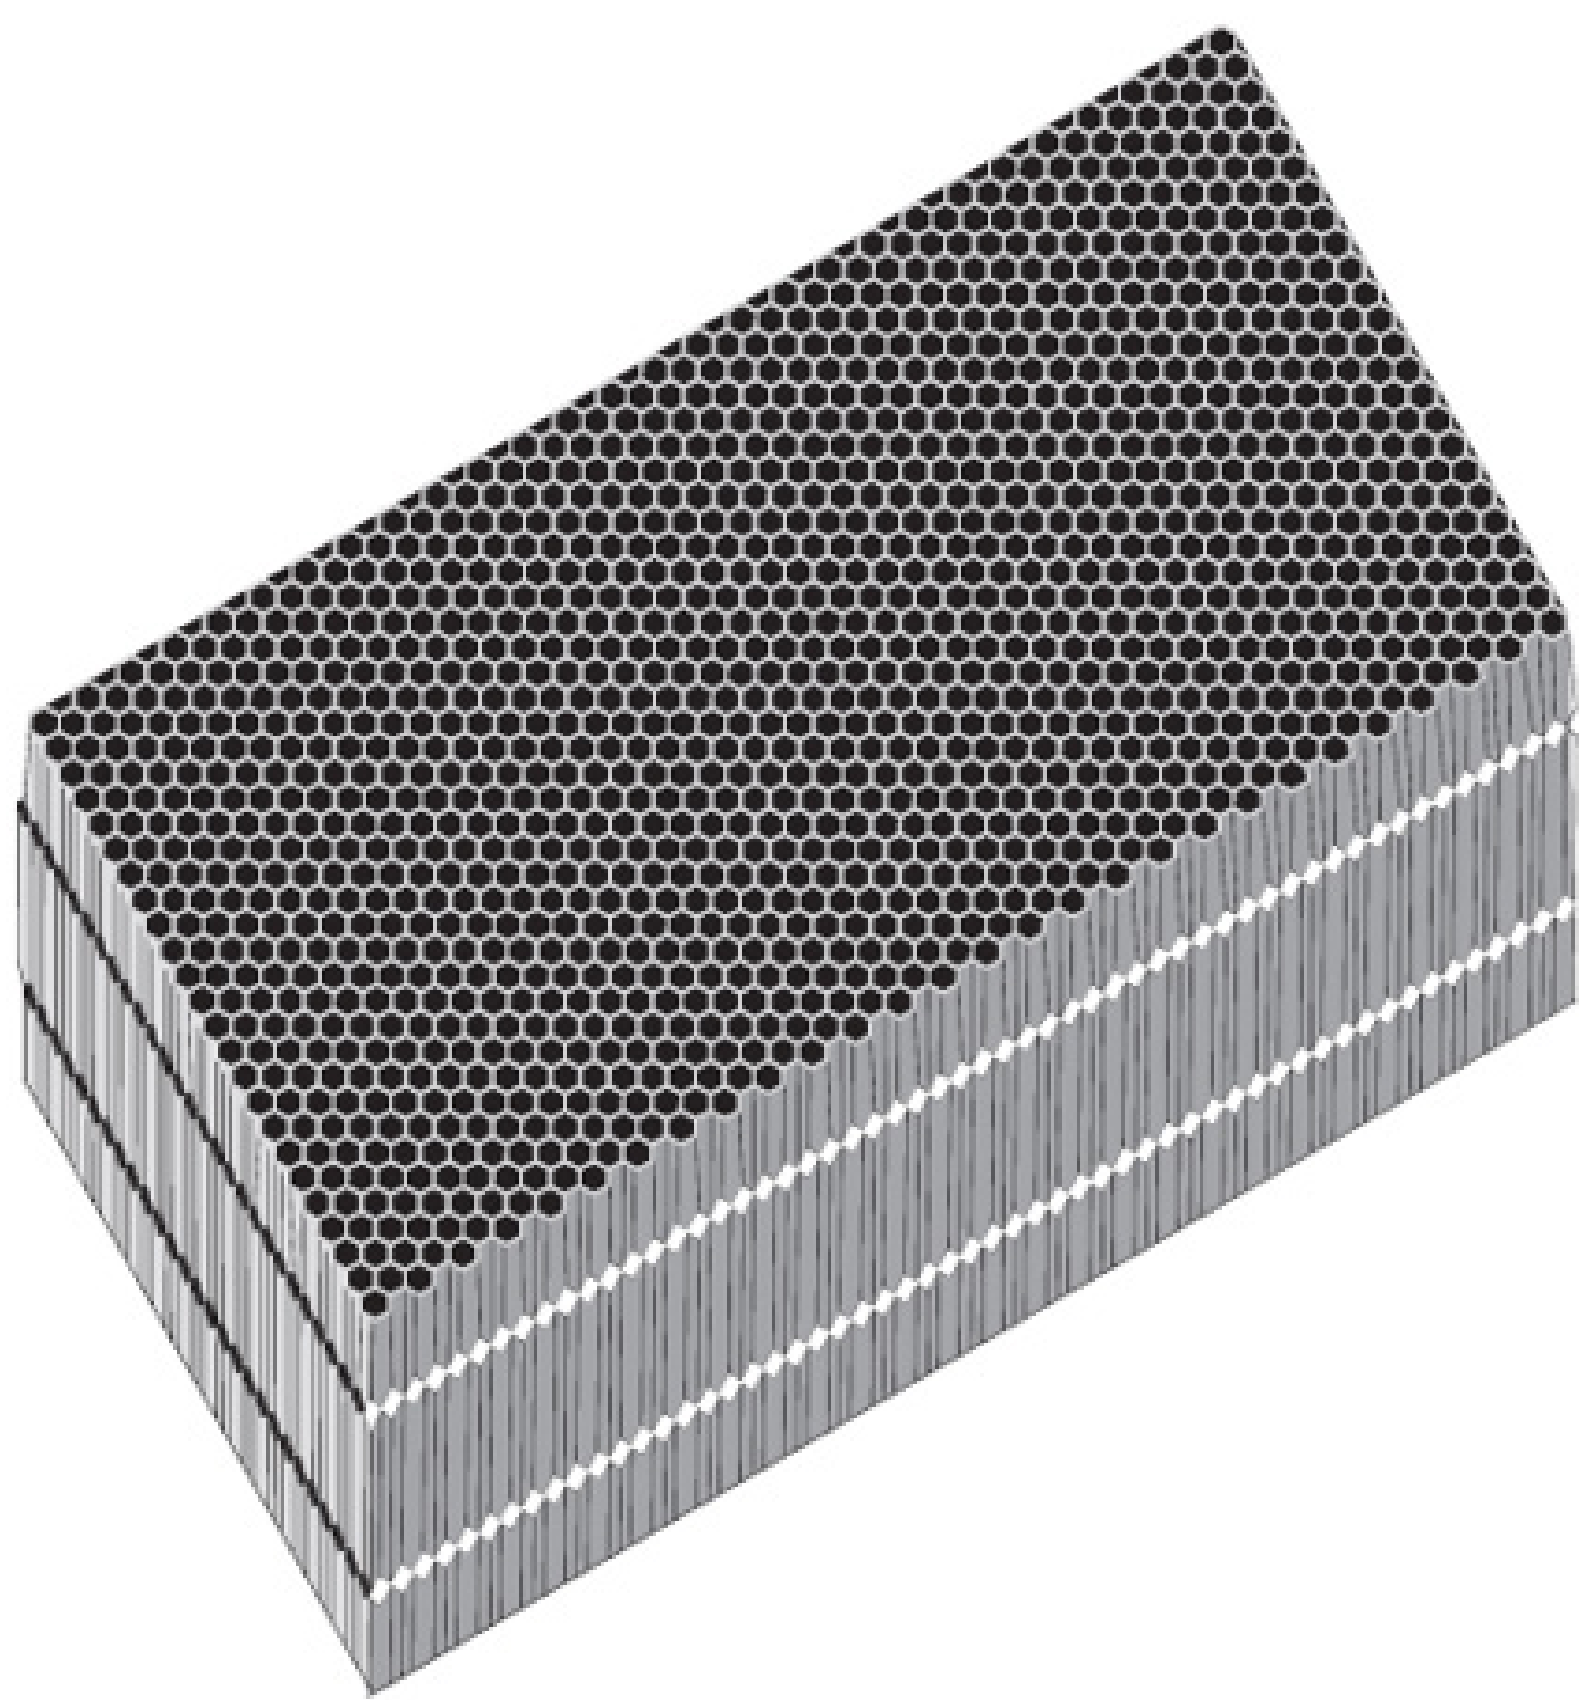

Attenuation tank

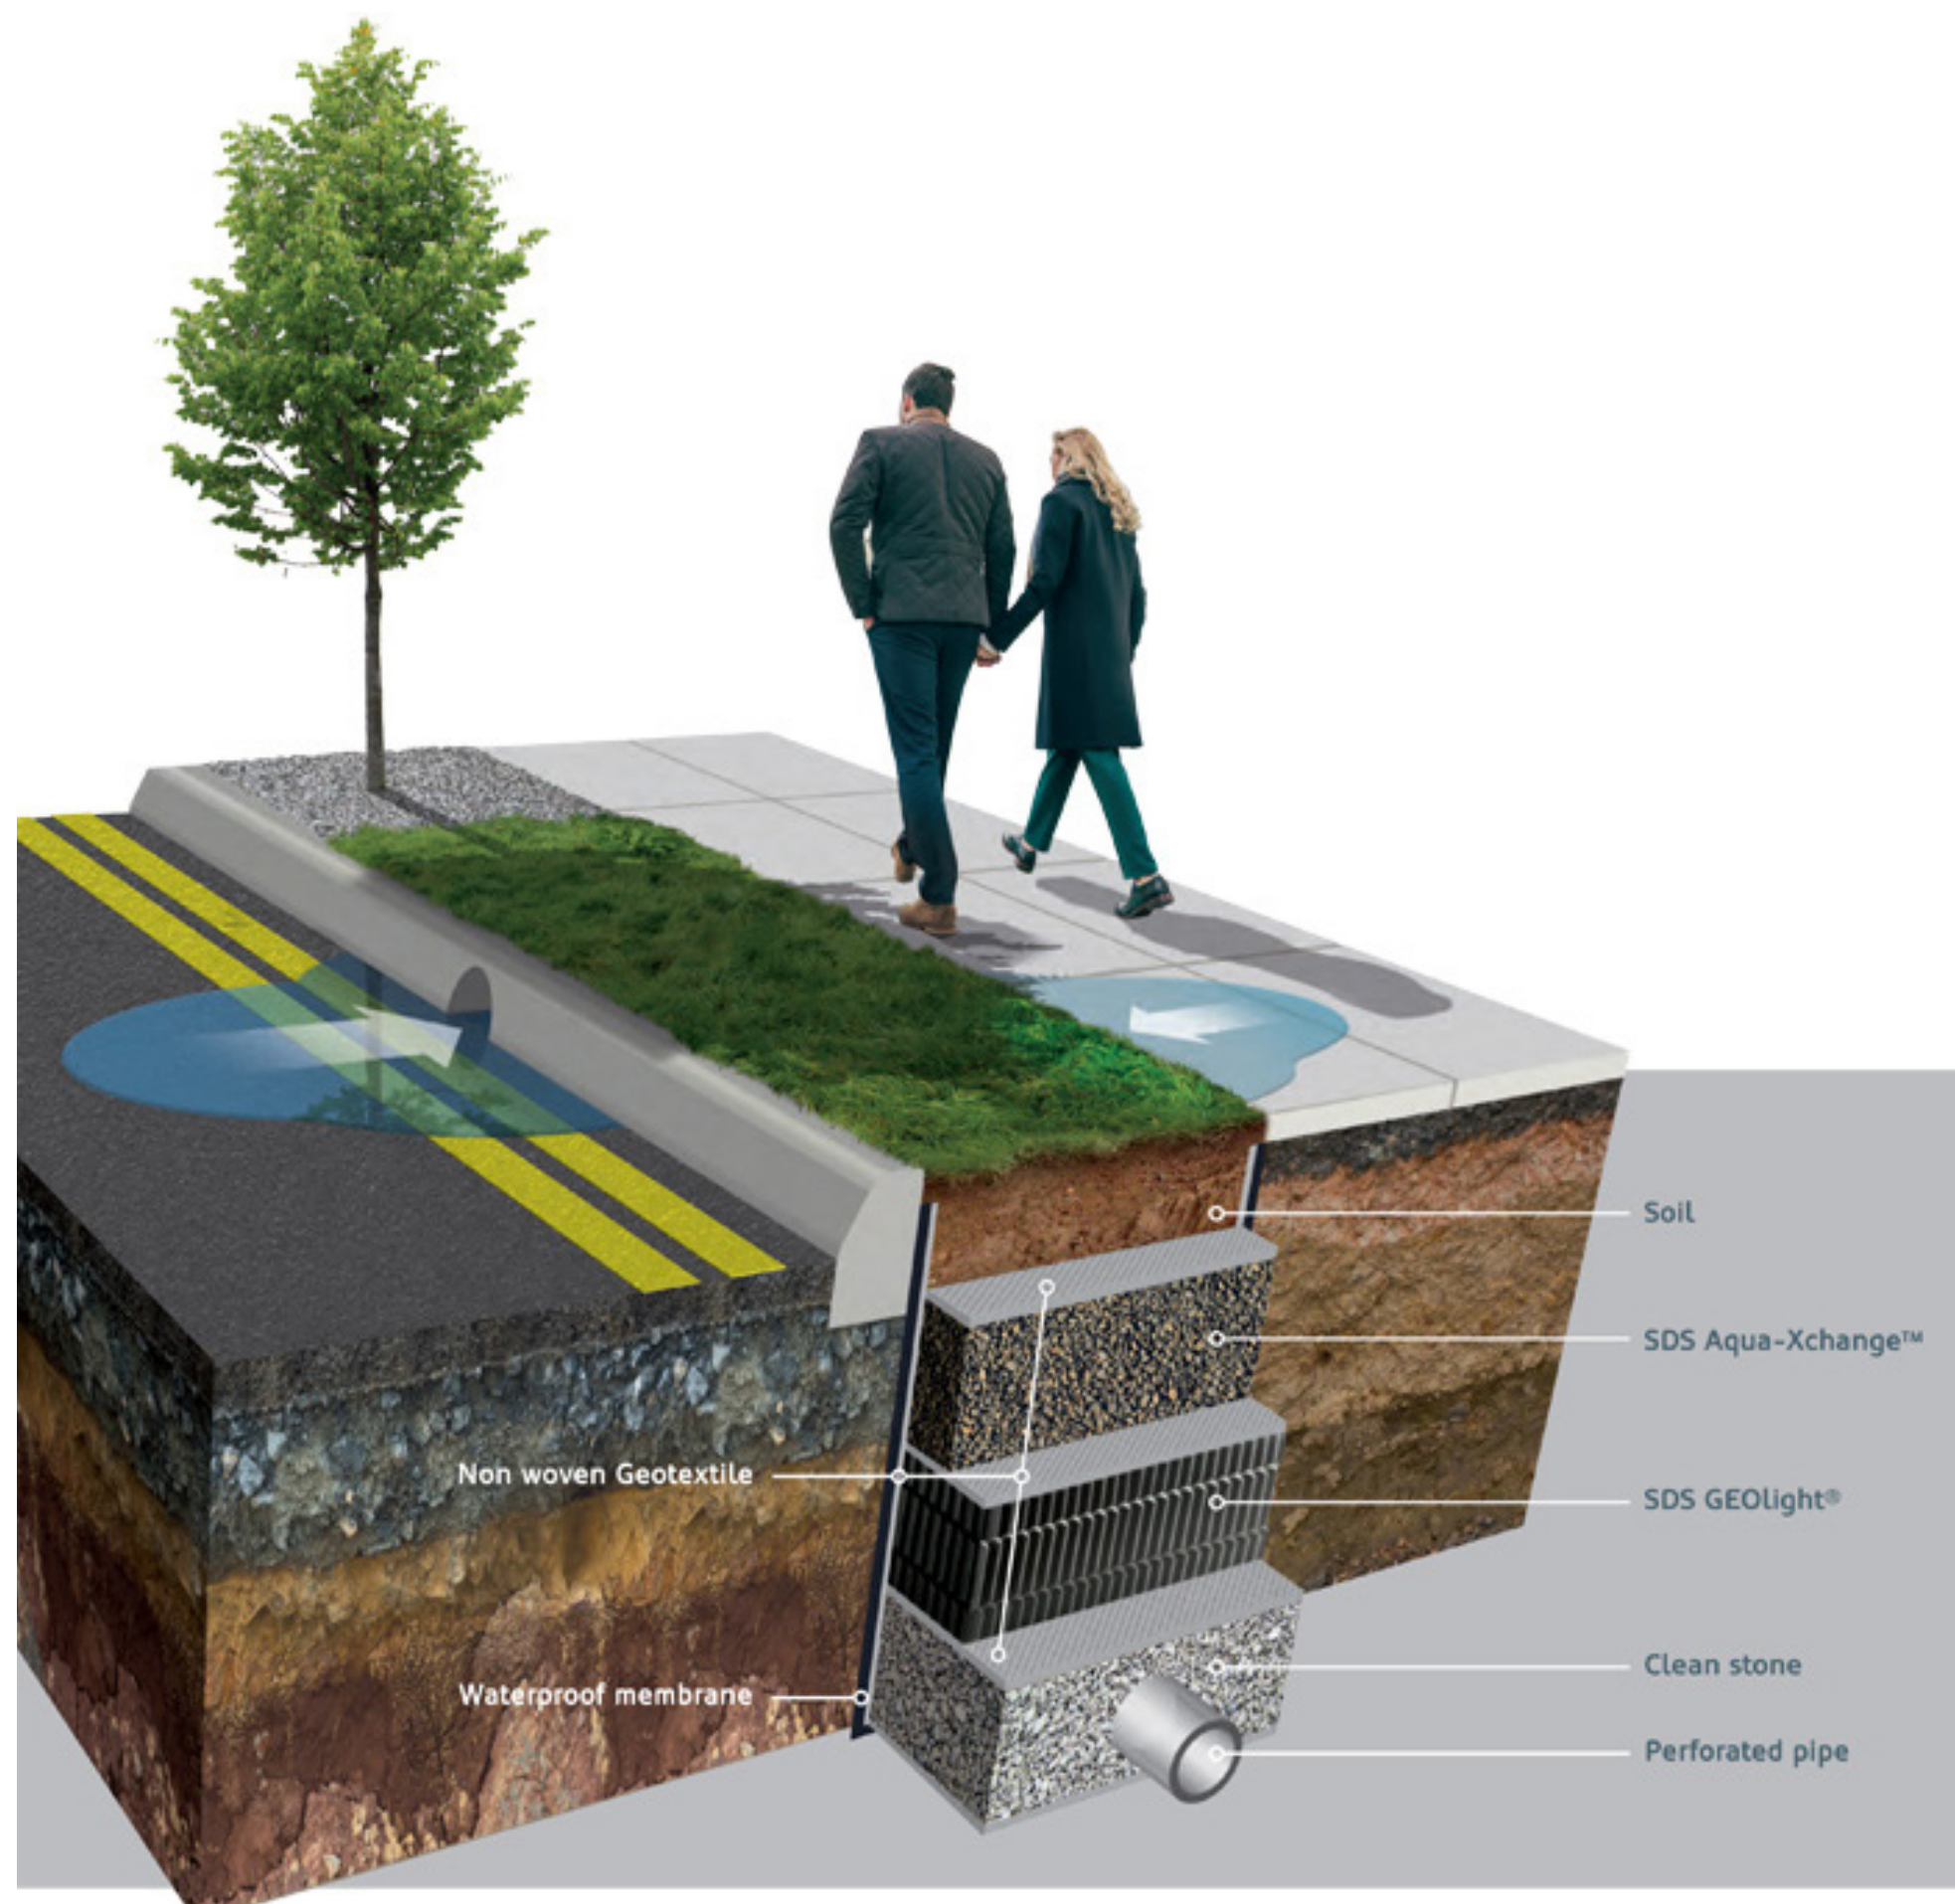

Typical section for attenuation tank installation