


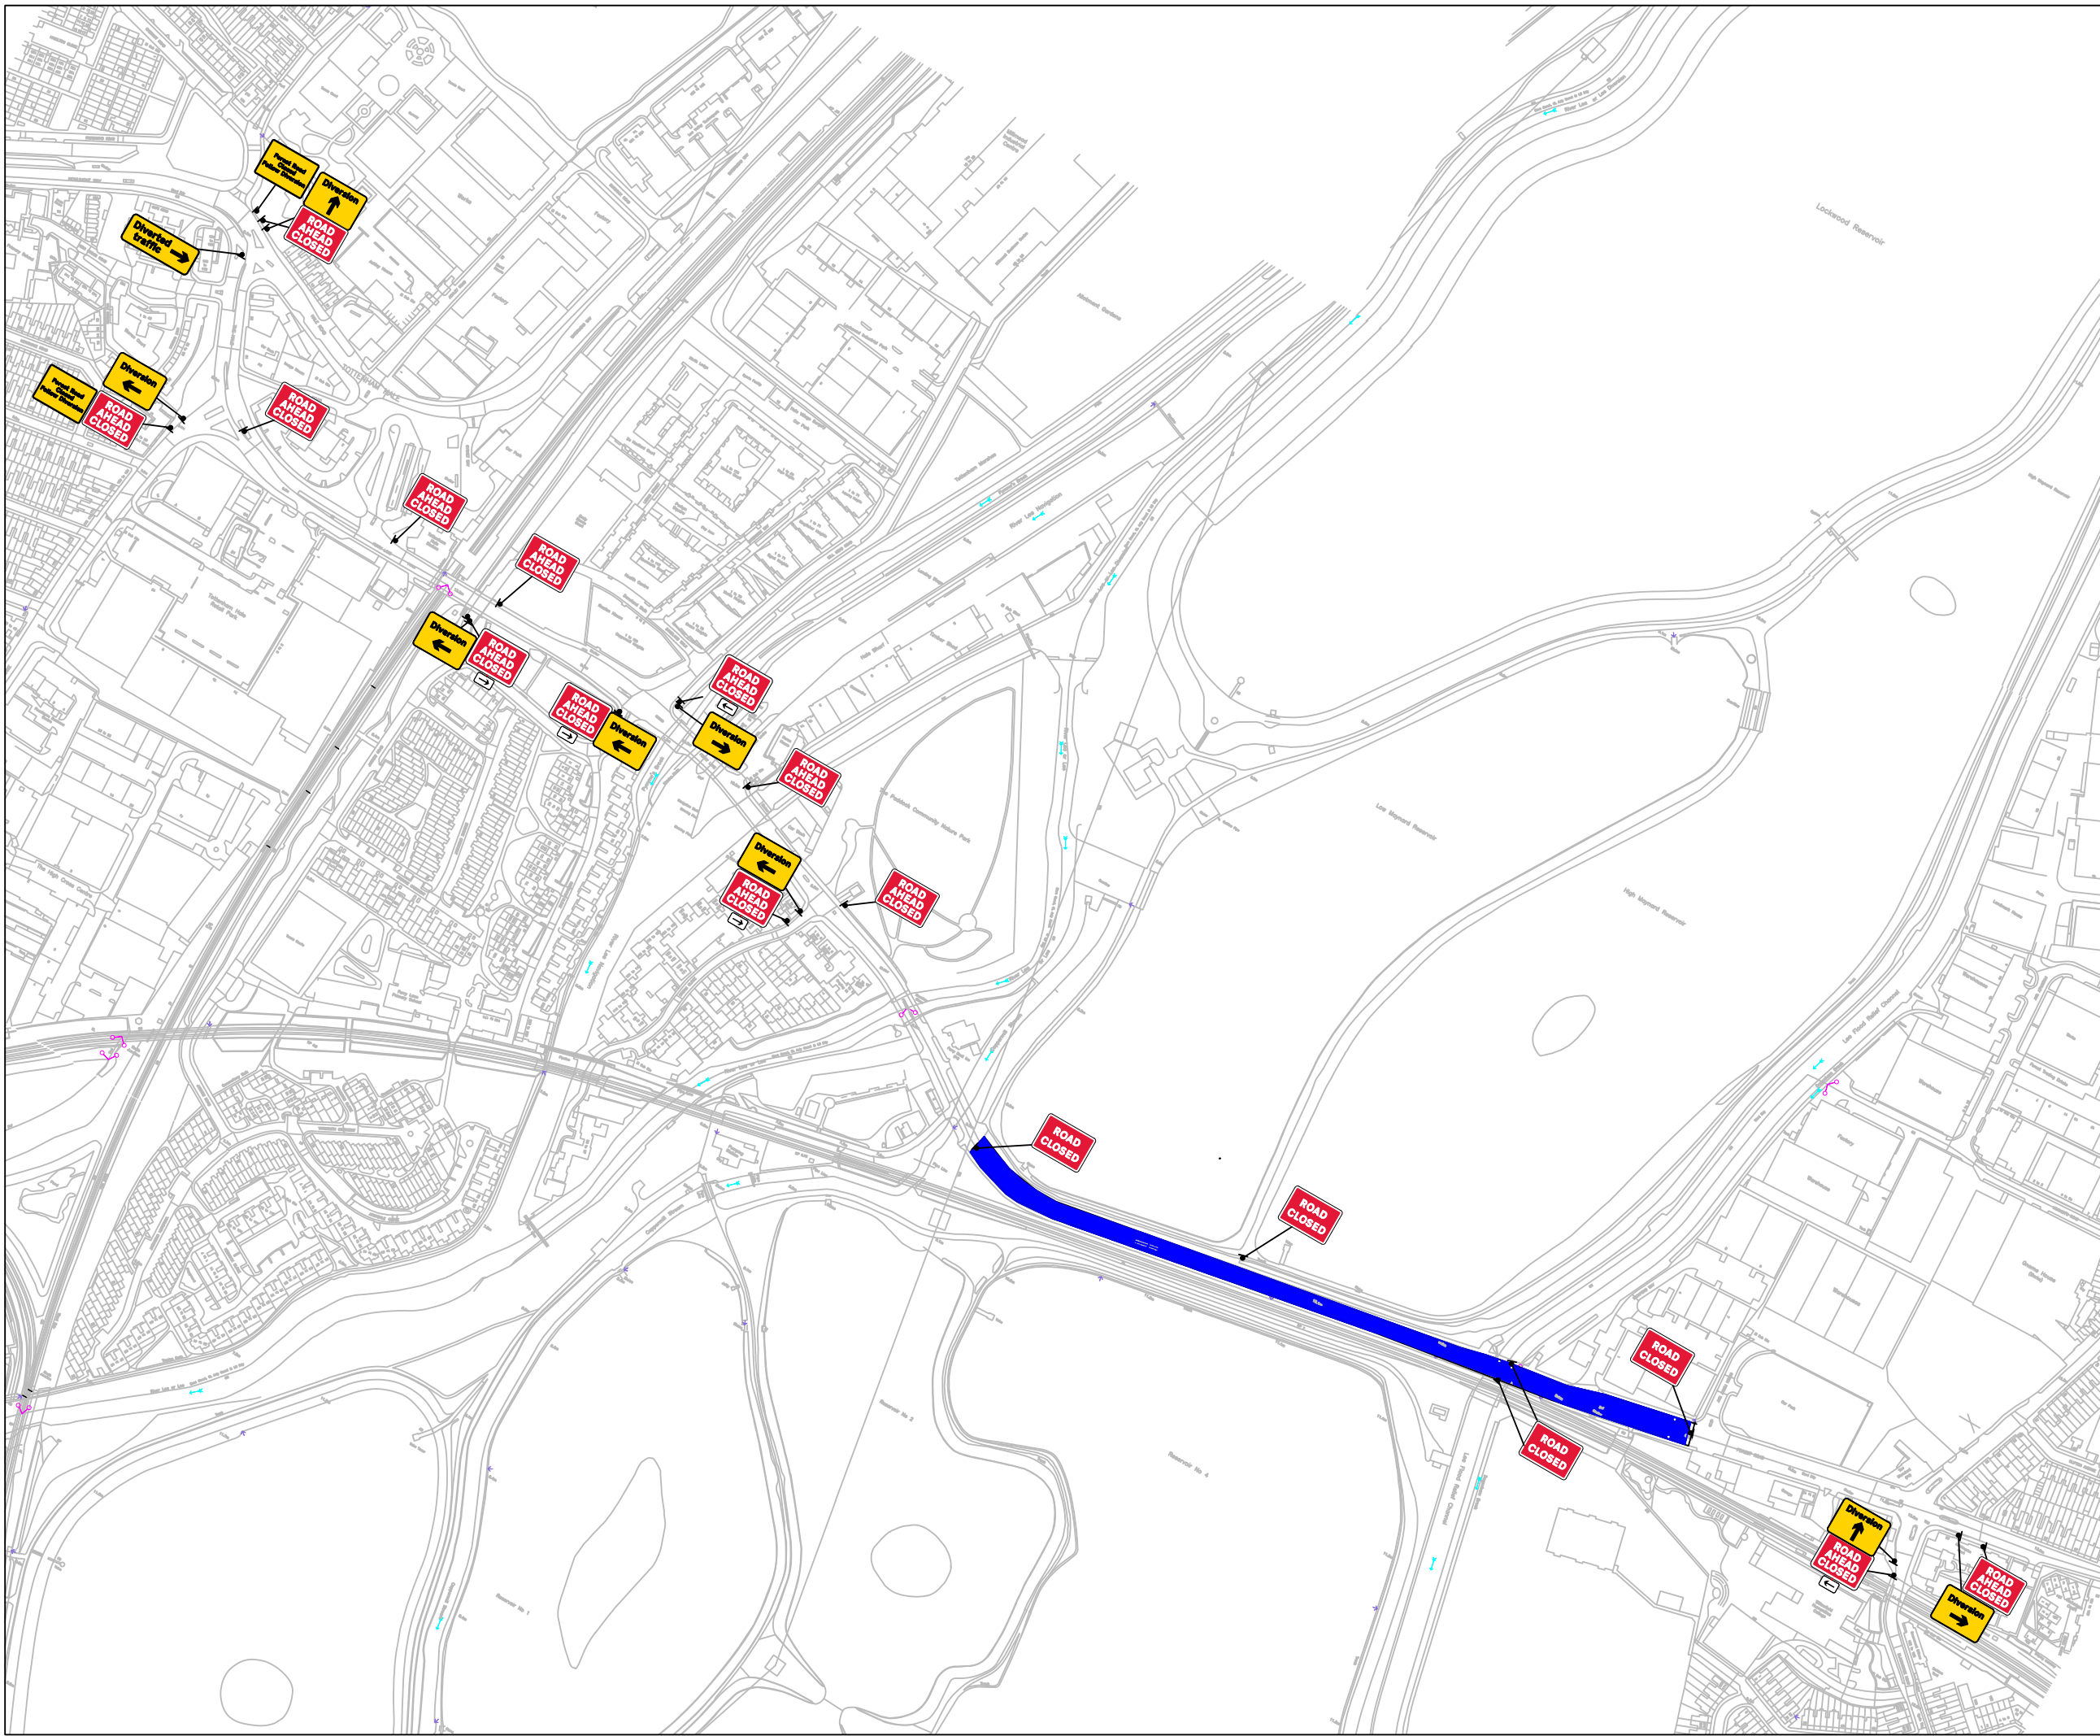

KD Traffic Ltd
Elm Court, Unit OF101, Capstone Road, Gillingham,
Kent, ME73JQ
Info@kdtraffic.co.uk
www.kdtraffic.co.uk

Client: JB Riney Ltd

Project: Forest Road Closure Details

Location: Waltham Forest

Drawing No: RN-0236-2022

	Date	Revisions			
1	25-4-22	First edition	DF	DT	KJ
2					
3					
4					
5					
6					
7					

- KEY**
- Traffic sign
 - Traffic cone
 - Traffic signals to Diagram 3000.1
 - Working Space
 - Pedestrian Barrier

Notes:

SAFETY ZONE DIMENSIONS **S**
Permanent speed limit 30mph or less
Sideways safety zone 0.5m
Longways safety zone 0.5m
(Dimensions are minima)



KD Traffic Ltd
Elm Court, Unit OF101, Capstone Road, Gillingham,
Kent, ME73JQ
Info@kdtraffic.co.uk
www.kdtraffic.co.uk

Client:
JB Riney
Ltd

Project:
Forest Road
Diversion Details

Location:
Waltham Forest

Drawing No:
RN-0235-2022

	Date	Revisions			
1	25-4-22	First edition	DF	DT	KJ
2					
3					
4					
5					
6					
7					

KEY

- Traffic sign
- Traffic cone
- Traffic signals to Diagram 3000.1
- Working Space
- Pedestrian Barrier

Notes:
— Blackhorse Lane, Billet Road,
Crooked Billet, N Circular
Road, Montagu Road,
Conduit Lane, Angel
Edmonton Road, Watermead
Way, Hale Road & Reverse

SAFETY ZONE DIMENSIONS (S)
Permanent speed limit 30mph or less
Sideways safety zone 0.5m
Longways safety zone 0.5m
(Dimensions are minima)