


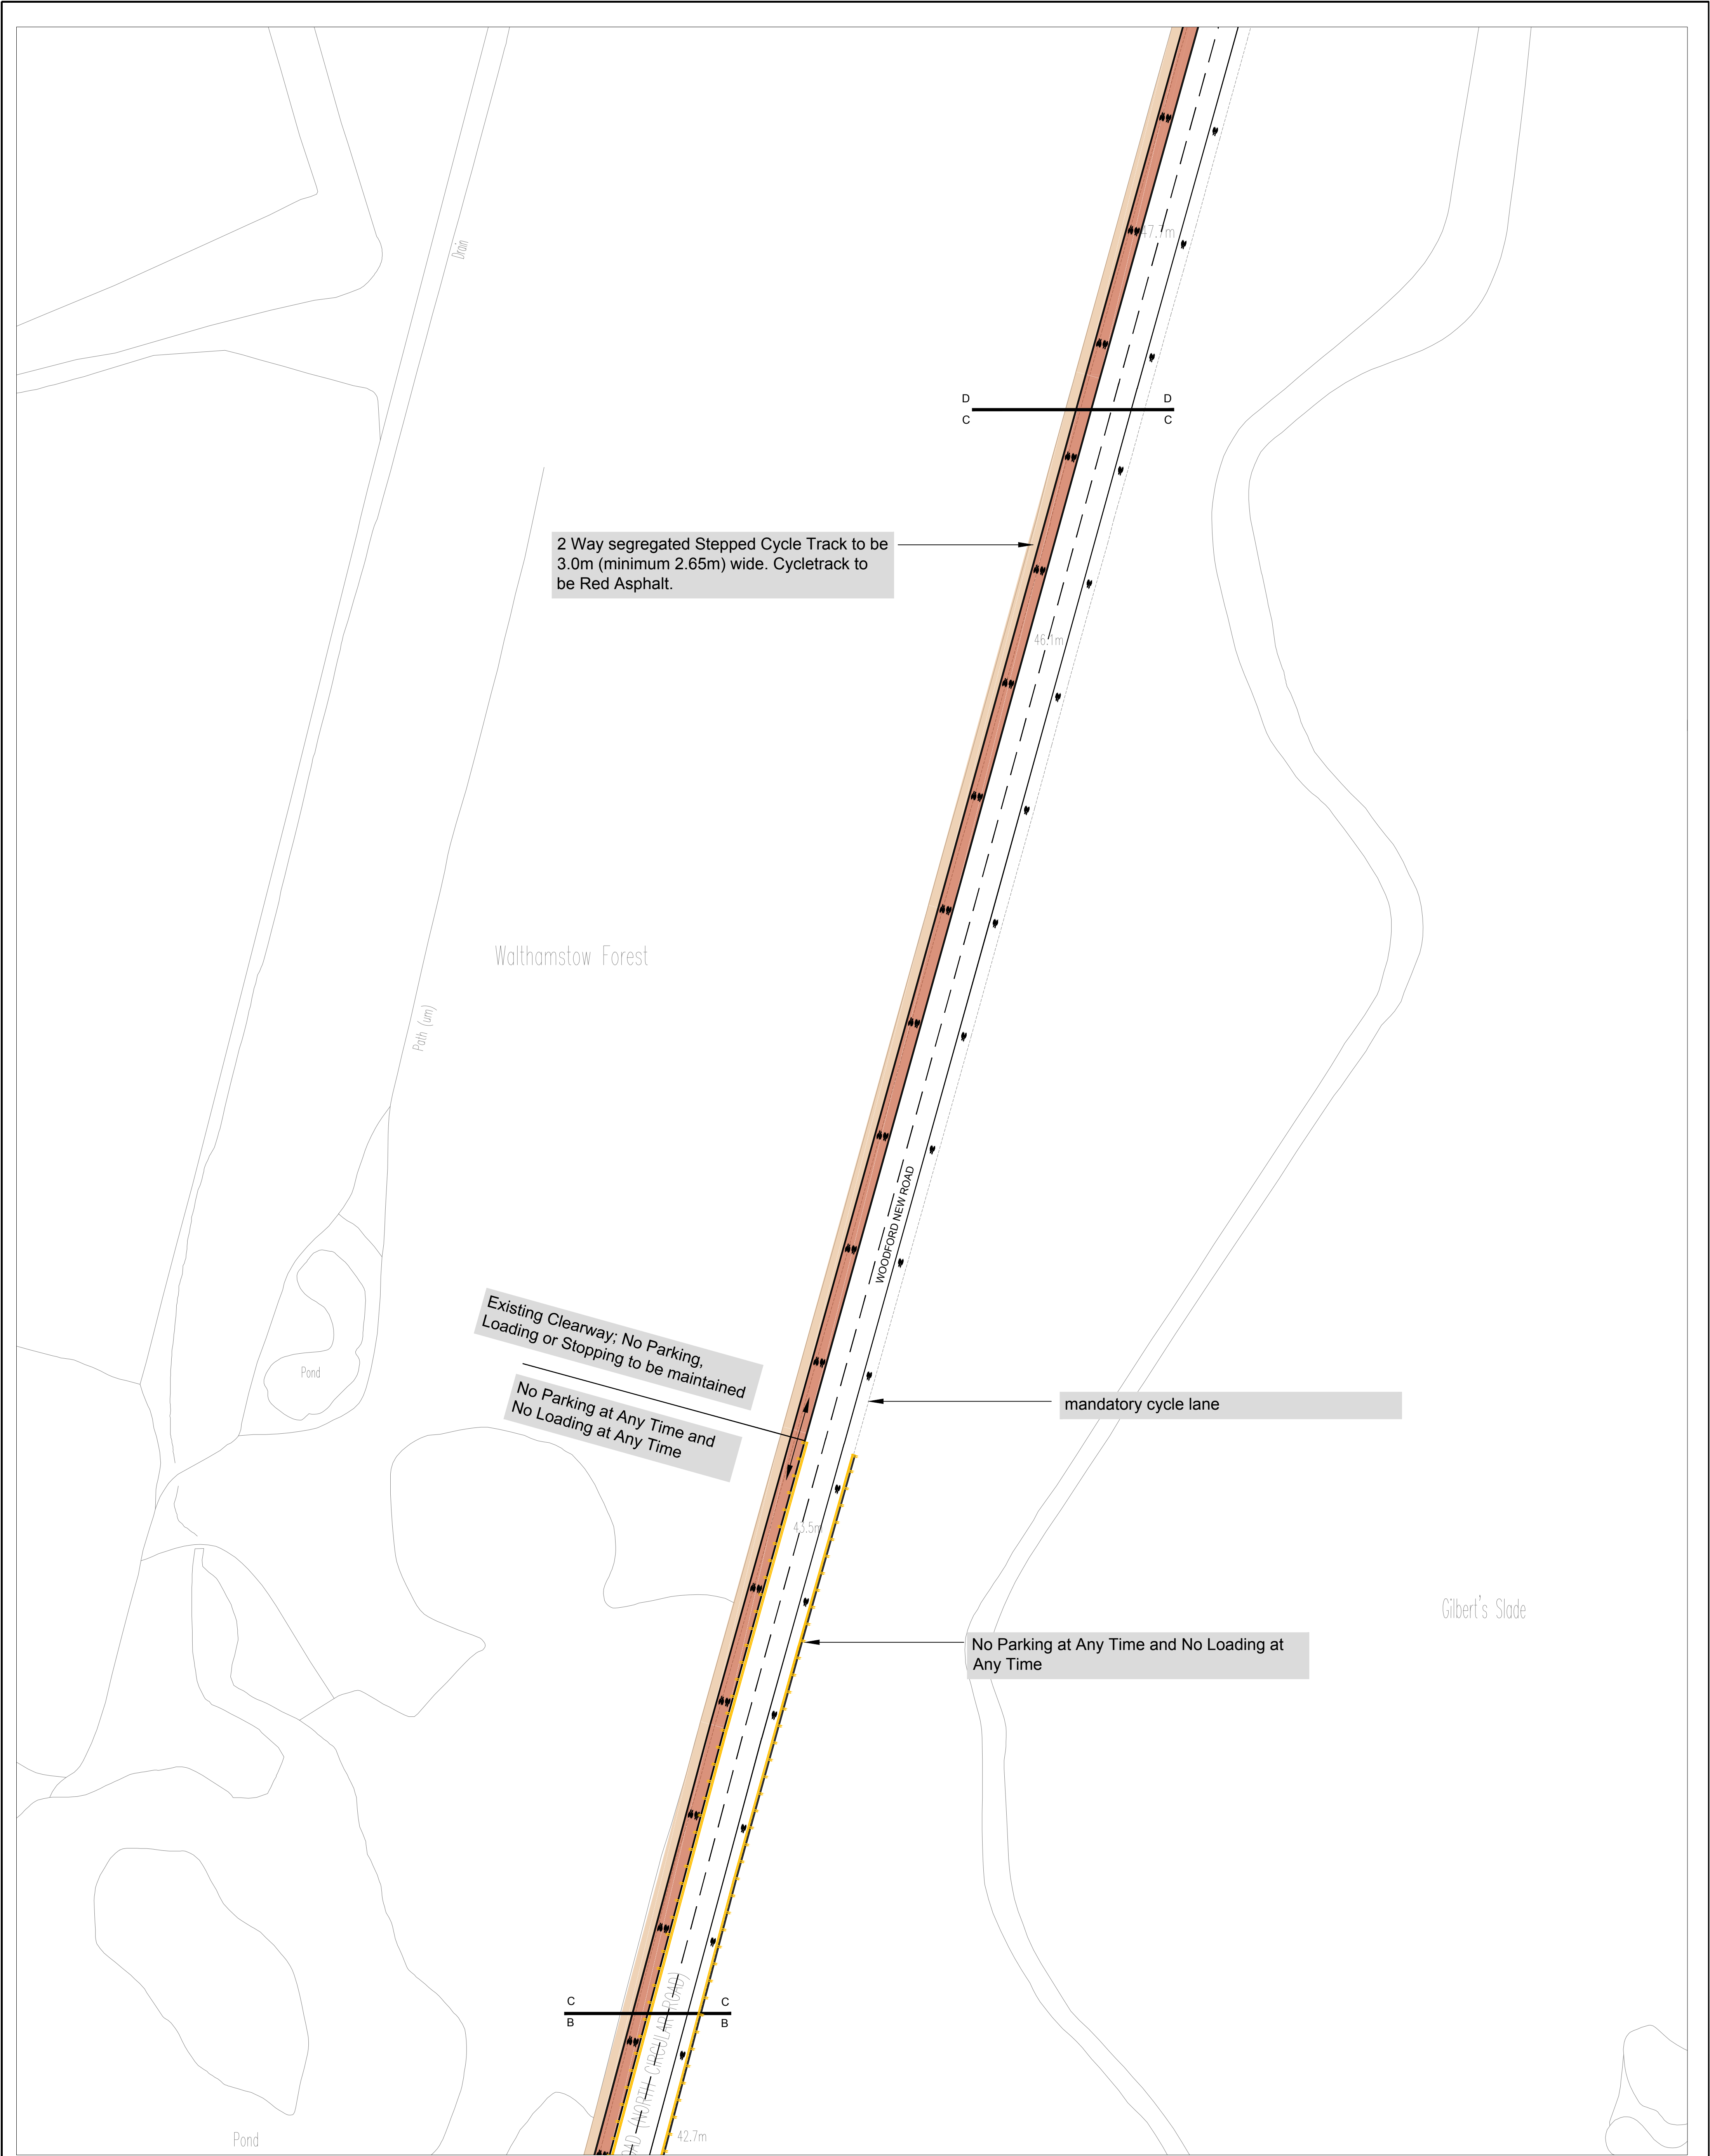

© Crown copyright and database rights 2015 Ordnance Survey 100024328

TITLE Walk Cyle Enjoy - Woodford New Rd General Arrangement 3 of 4		Traffic & Project Design Low Hall Argall Ave Leyton London E10 7AS. Waltham Forest Transport for London		NOTES:	
LONDON BOROUGH OF WALTHAM FOREST		Checked by: TAB	Scale: 1:500	Filename:	
Designed by: FK	Drawing Size: A1	Directory/Sub-Directory	Date: OCT19	Drawing No. WNR03	Revision -
			Rev No.	Date	Description
			By		