


Bus Border Detail

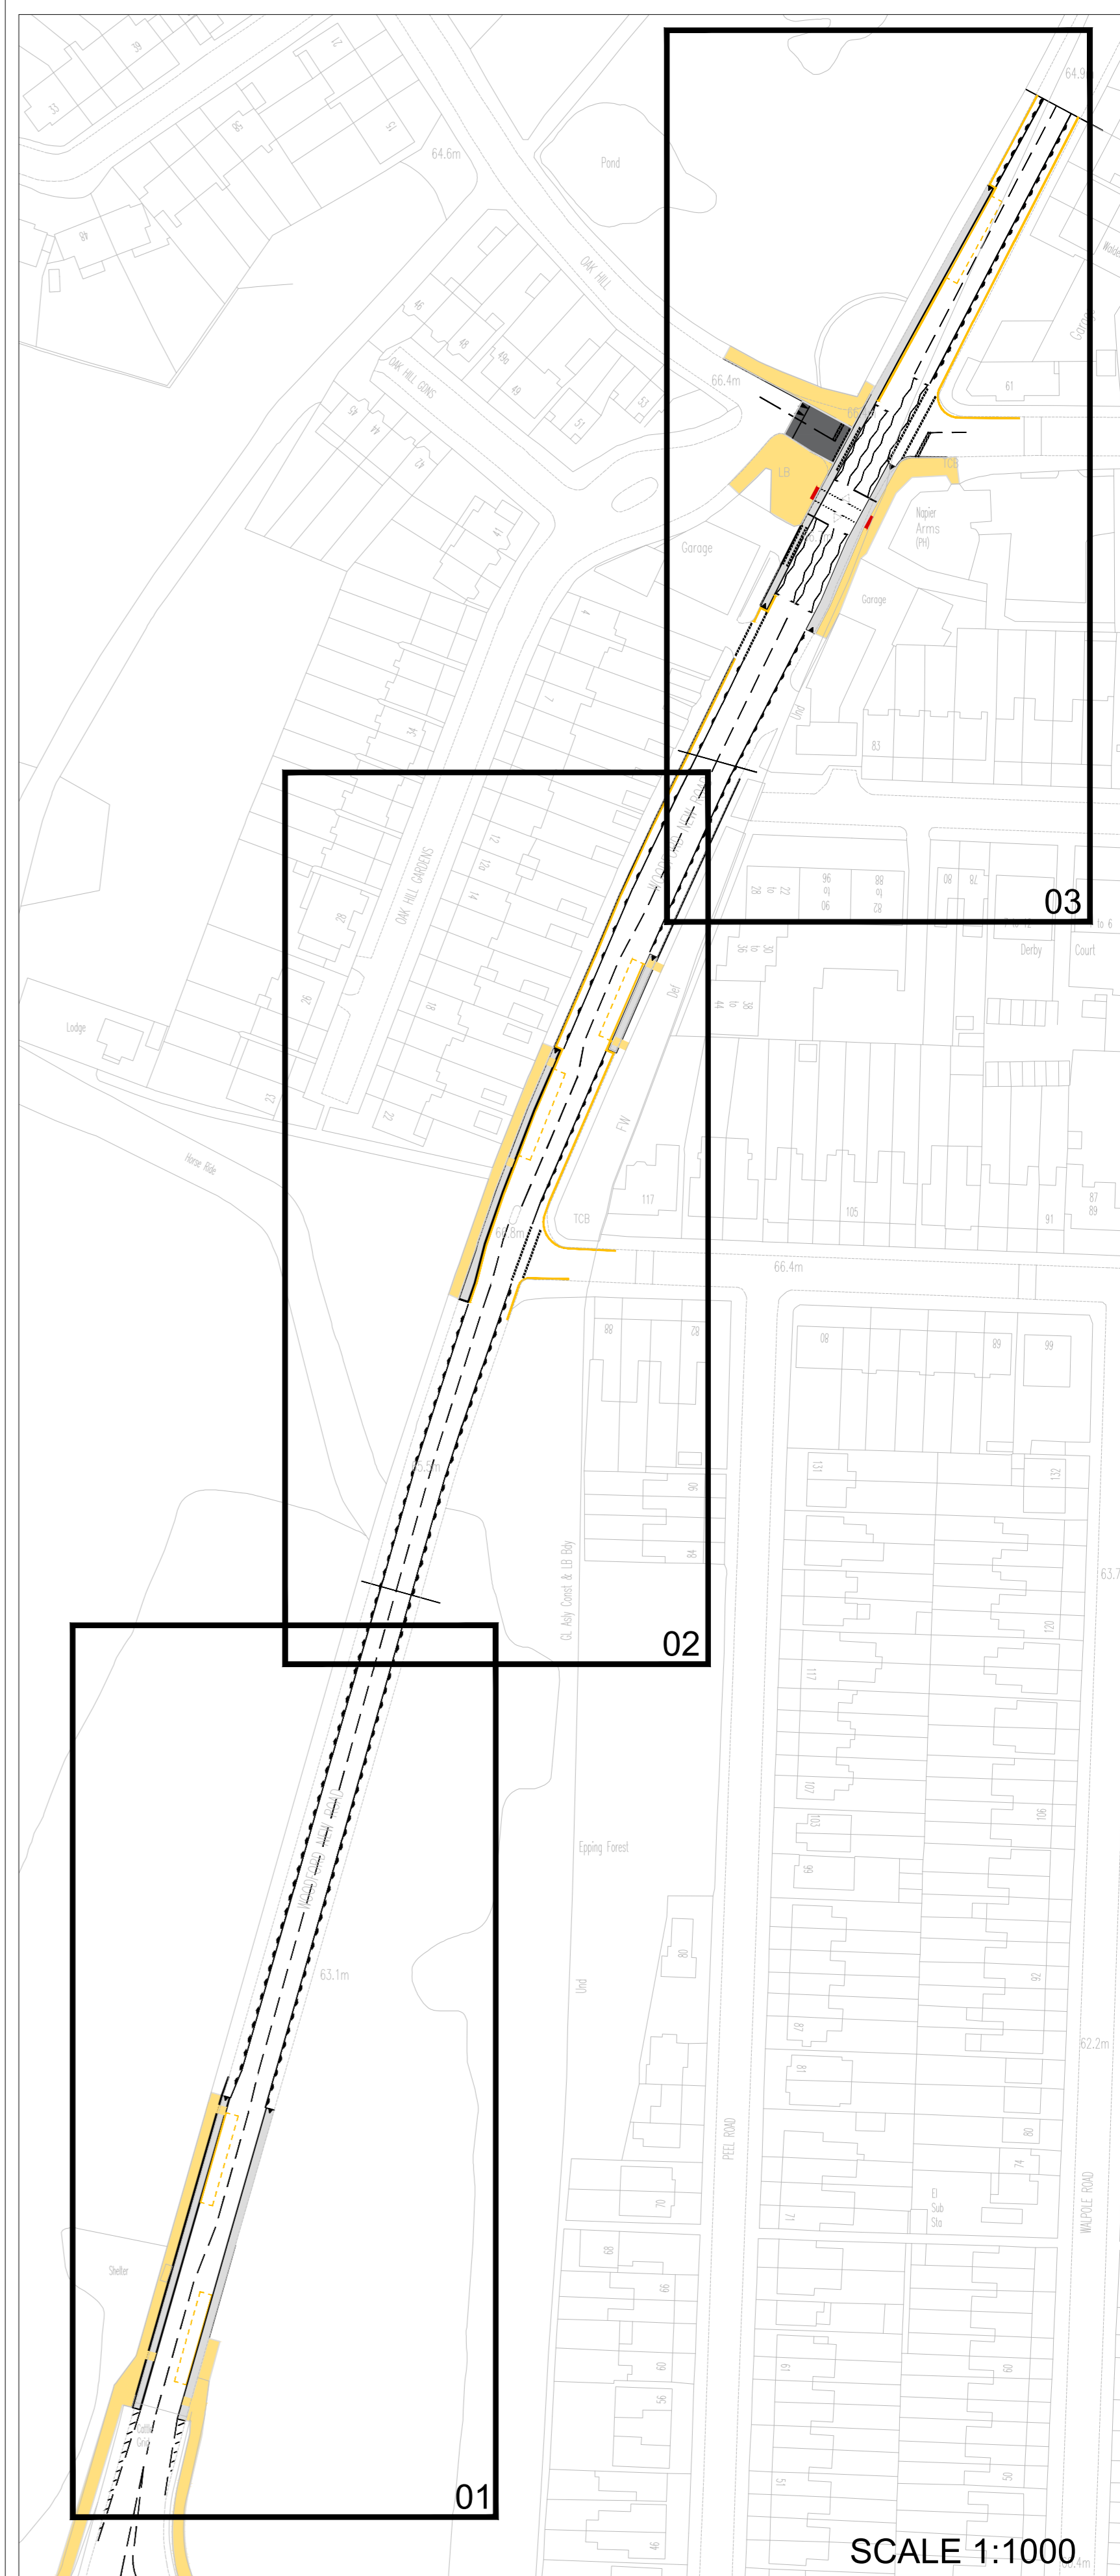

SCALE 1:1000

<p>© Crown copyright and database rights 2015 Ordnance Survey 100024328</p>		<p>Woodford New Road - Cycle Measures</p>		<p><b>Traffic &amp; Project Design</b> Low Hall Argill Ave Leyton London E10 7AS.</p>						<p>NOTES:</p>	
<p>LONDON BOROUGH OF WALTHAM FOREST</p>		<p>Checked by: AB</p>	<p>Scale: 1:250</p>	<p>Filename:</p>							
<p>Designed by: TAB</p>	<p>Drawing Size: A1</p>	<p>Directory/Sub-Directory</p>	<p>Date: July 2020</p>	<p>Drawing No. 01</p>	<p>Revision -</p>	<p>Rev No.</p>	<p>Date</p>	<p>Description</p>	<p>By</p>		